


N-10.

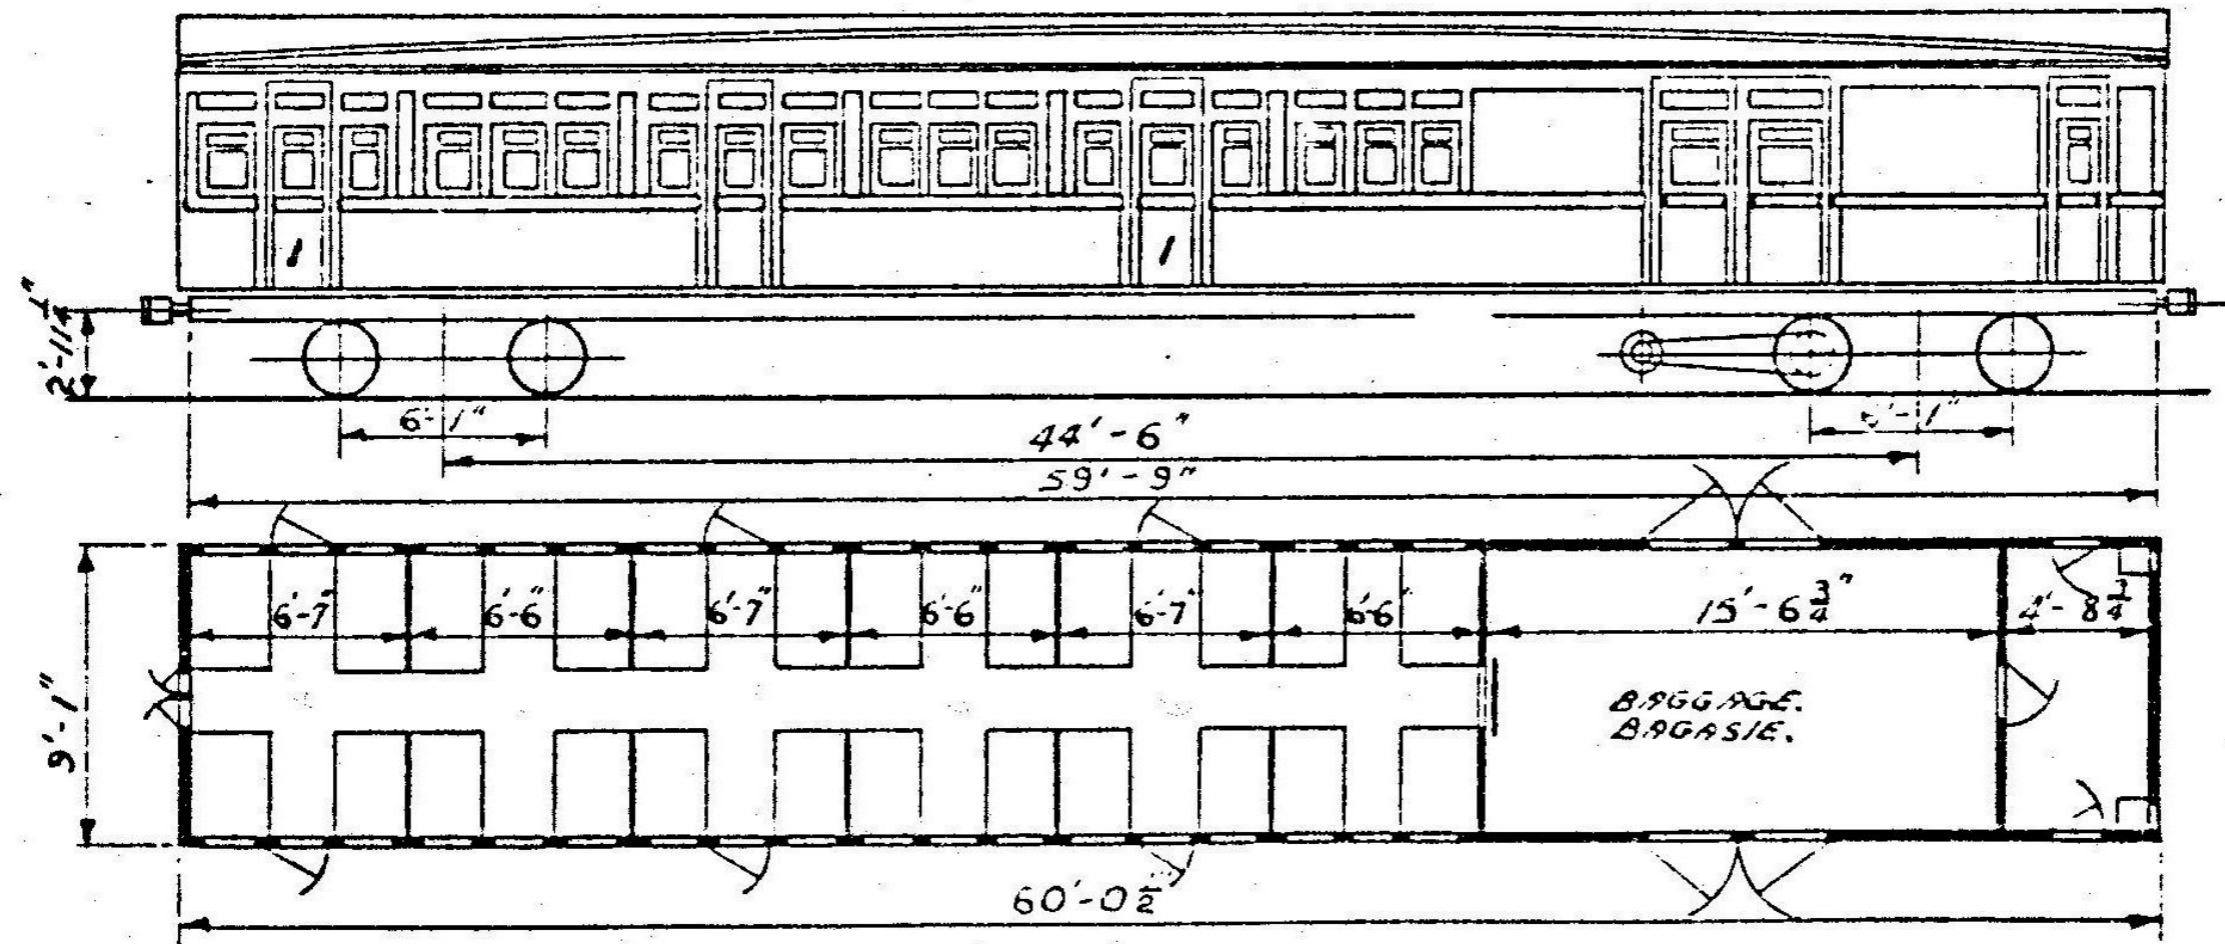

TYPE. TIPE.	Nos.	TOTAL TOTAL	BUILT. BODI	DATE. DATUM	JOURNAL HAL-STAR.	TARE. TARRA.
N-10.	5547-5554.	8.	IMP. INGEV.	1921.	9" x 4 1/2"	66,460.
N-10.	5556-5559.	4.	IMP. INGEV.	1921.	9" x 4 1/2"	66,460.

I-5.

DAGCEN<sup>o</sup>. A. 2/8606  
TEK

TO SEAT  
SI-PLER VIA 48.